


J:\9999\Proposals\2011\09_26\Riverbend Square 2 Leasing Plan (Layout) 2011_09_27.dwg Sep 29, 2011 - 3:41pm pdegrandpre Parking Stall Count/Layout & Building Area provided by Delcon Group

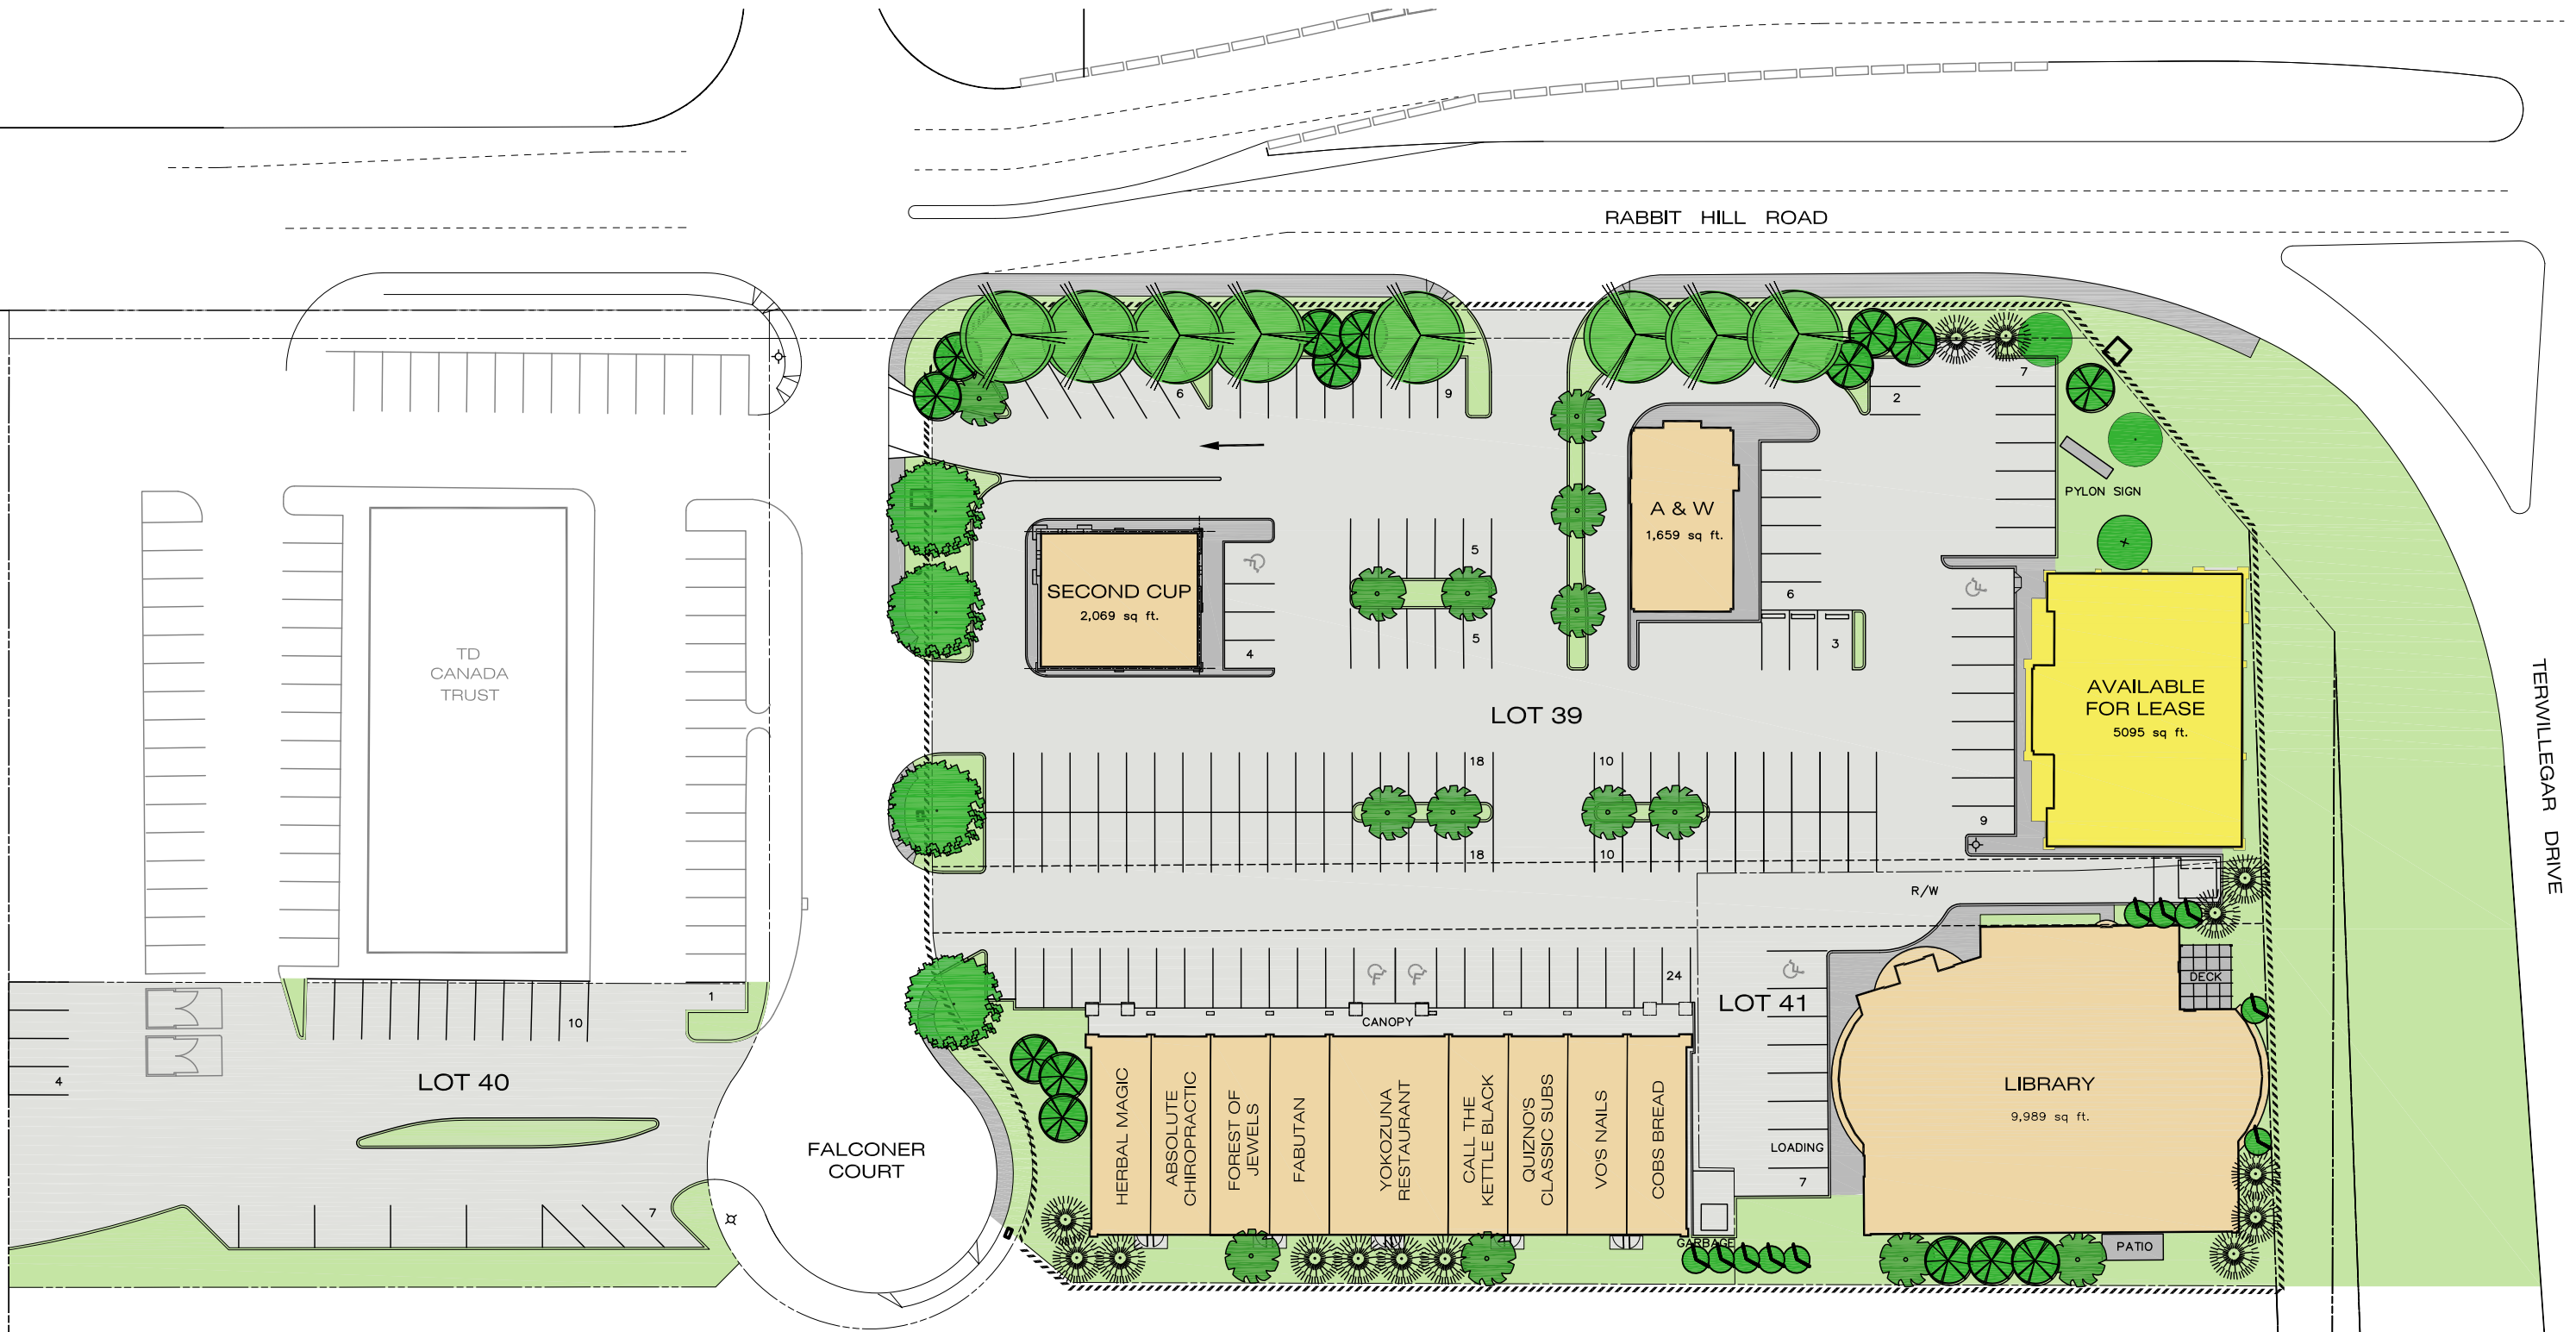

LEGAL DESCRIPTION

| | |
|---------------|----------------------|
| LOT 39 | PARKING STALLS = 136 |
| BLOCK 101 | |
| PLAN 982-4766 | |
| LOT 40 | PARKING STALLS = 22 |
| BLOCK 101 | |
| PLAN 982-4766 | PARKING TOTAL = 158 |

Site Plan 

Riverbend Square Phase II

Scale: NTS

Drawn: PdeG

September 29, 2011



Architects
Engineers